


PVC WINDOW / DOORS

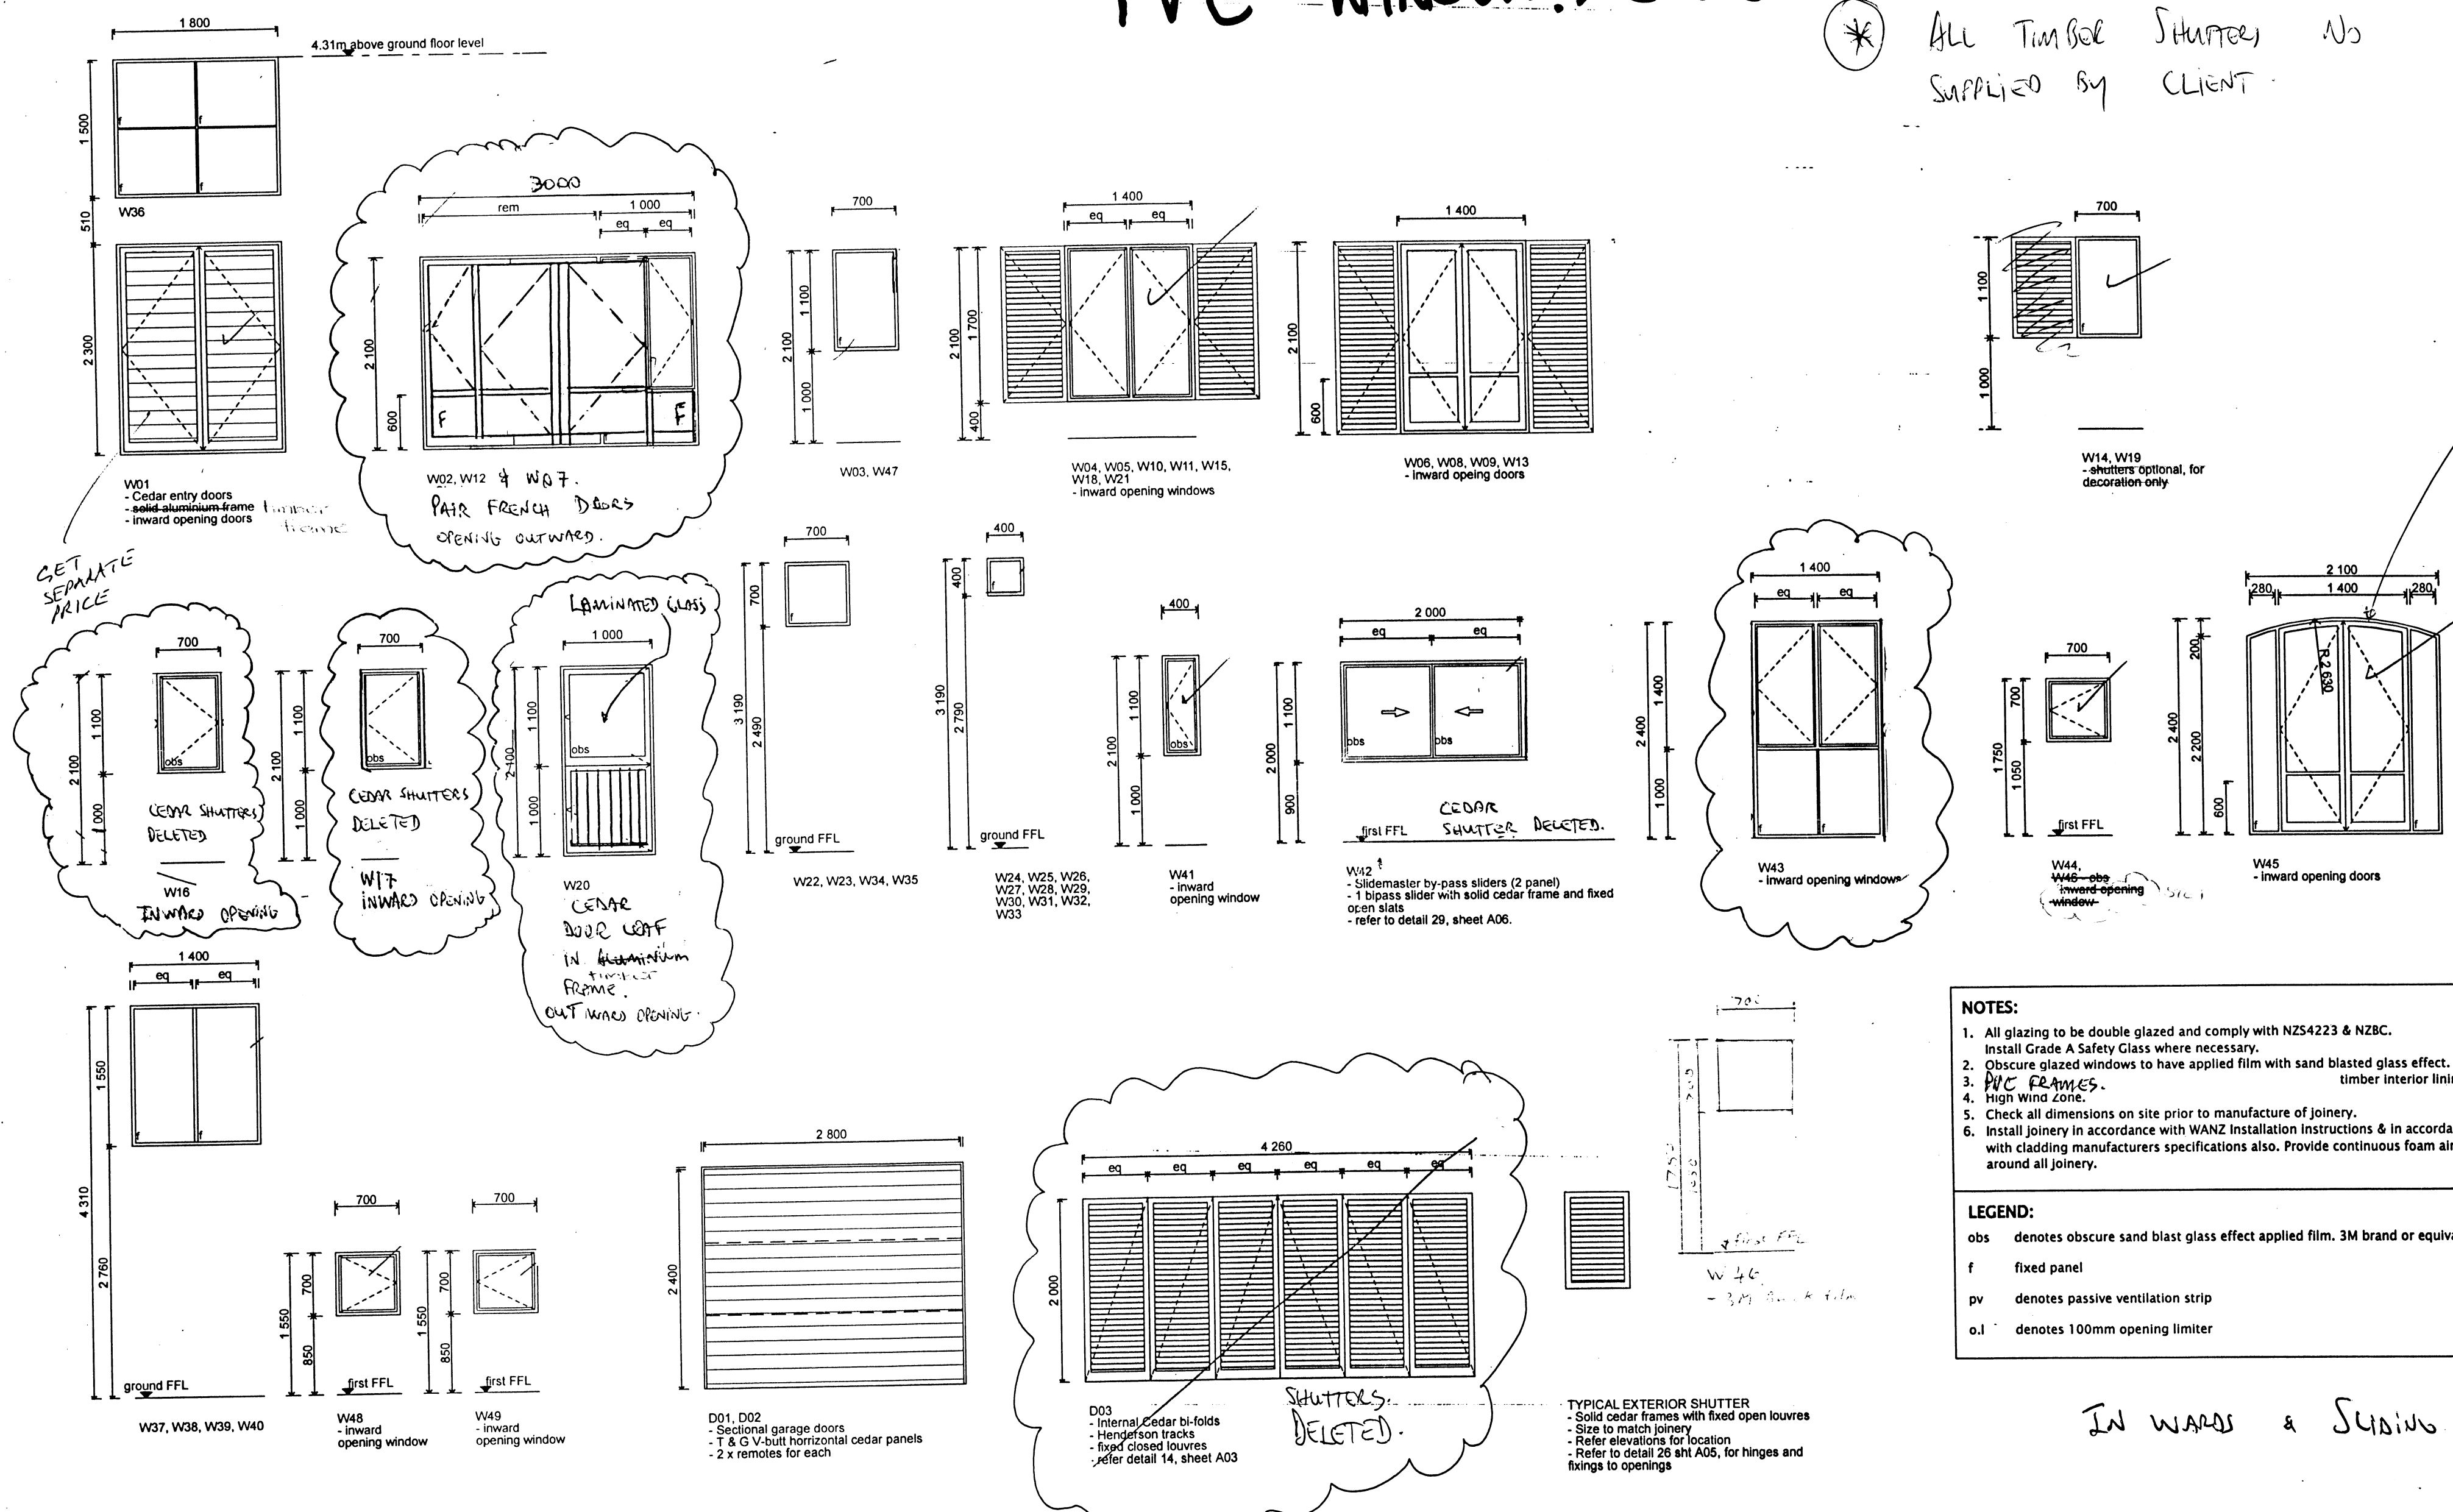

All Timber Shutter No
Supplied by Client



NOTE: W45
DGM LTD PVC
QUOTED DATED 15/5/09
BASED ON STRAIGHT
HEADS

NOTES:

- All glazing to be double glazed and comply with NZS4223 & NZBC. Install Grade A Safety Glass where necessary.
- Obscure glazed windows to have applied film with sand blasted glass effect. timber interior linings.
- PVC FRAMES.
- High wind zone.
- Check all dimensions on site prior to manufacture of joinery.
- Install joinery in accordance with WANZ Installation Instructions & in accordance with cladding manufacturers specifications also. Provide continuous foam air seal around all joinery.

LEGEND:

- obs denotes obscure sand blast glass effect applied film. 3M brand or equivalent
- f fixed panel
- pv denotes passive ventilation strip
- o.l denotes 100mm opening limiter

IN WARDS & SLIDING OPTION

Aluminium Joinery Schedule
1:50

project Frow Residence Olive Grove Martinborough	contents Joinery Schedule	darryl Church Architecture P.O Box 5111 Rotorua New Zealand www.darrylchurch.co.nz Ph + 64 07 349 4994 Fax + 64 07 349 4995 Mob 021 108 7160 All drawings and details remain the Copyright of Darryl Church Architecture CAD Filename: L0905 Frow.pln last update: 22/12/08	scale 1:50	design. dc	rev. REVISED WINDOW SCHEDULE AS DISCUSSED WITH CLIENT 15 TH MAY 2009	date Oct '07	ref C01
			date Oct '07	drawn jdjh/jmp			